

REFERENCE NOTES

1. ODDFELLOWS BUILDING TO BE RELOCATED.
2. STONE FOUNDATION, FOOTINGS AND UTILITIES TO BE REMOVED TO EXTENT OF PROJECT LIMIT LINE.
3. EXCAVATE AS REQUIRED TO PERFORM BUILDING RELOCATION.
4. REMOVE SIGN.
5. CONSULT WITH SALT LAKE CITY URBAN FORESTRY TO DEMOLISH AND REMOVE EXISTING TREES, PLANTERS, ETC. - SALVAGE TREE GRATE FOR REINSTALLATION. CUT AND CAP EXISTING IRRIGATION LINES FOR REINSTALLATION AS REQUIRED BY SALT LAKE CITY URBAN FORESTRY.
6. REMOVE EXISTING EXTERIOR STEEL FRAMED FIRE ESCAPE AND ASSOCIATED FOOTINGS AND FOUNDATION.
7. PROJECT LIMIT LINE/ CONTRACTOR'S STAGING AREA.
8. NOT USED.
9. RETAIN CONCRETE RETAINING WALL, FOOTINGS, FOUNDATIONS, AND STEEL FENCING.
10. REMOVE SIDEWALK AS REQUIRED AND REMOVE BELOW SIDEWALK TRANSFORMER AND ASSOCIATED CONCRETE VAULT, COORDINATE WITH ROCKY MOUNTAIN POWER.
11. REMOVE CITY LIGHT POST AND SALVAGE FOR REUSE.
12. REMOVE CITY PARKING METER AND SALVAGE FOR REUSE.
13. REMOVE SIGN AND SALVAGE FOR REUSE.
14. REMOVE GUARD SHACK AND ASSOCIATED CURB, FOUNDATIONS, GUTTER, AND UTILITIES.
15. CUT AND REMOVE EXISTING ASPHALT AS REQUIRED FOR BUILDING RELOCATION.
16. REMOVE OVERHEAD TIE WIRE AND PROVIDE TIE DOWN FOR UTILITY POLE. COORDINATE WITH SERVICE PROVIDER.
17. EXISTING PROPERTY LINE.
18. REMOVE OVERHEAD POWER LINES, TELEPHONE LINE, ETC. AS REQUIRED FOR BUILDING RELOCATION. COORDINATE WITH SERVICE PROVIDER. SUPPLY POWER TO LIGHT POLES TO REMAIN.
19. REMOVE BOLLARD.
20. REMOVE A/C UNIT.
21. COORDINATE WITH COURTHOUSE SECURITY GROUP TO KEEP PART OF EXISTING SECURE PARKING LOT OPEN DURING CONSTRUCTION. MAINTAIN EXISTING SECURITY CAMERAS AND ELECTRICAL SERVICE.
22. REMOVE JERSEY BARRIER.
23. REMOVE AND SALVAGE IRON FENCE FOR REUSE. SEE AS102.
24. REMOVE EXISTING CHAIN LINK FENCING.
25. REMOVE EXISTING PARKING STRIPES.
26. CHAIN LINK FENCING TO SECURE PARKING AREA. COORDINATE WITH COURTHOUSE SECURITY GROUP FOR SPECIFIC REQUIREMENTS.
27. EXISTING LIGHT/POWER POLE TO REMAIN. MAINTAIN POWER TO POLE.
28. REMOVE EXISTING LIGHT POLES AND OVERHEAD POWER LINES AS NECESSARY TO PERFORM BUILDING RELOCATION.

ODDFELLOWS HALL RELOCATION & EXTERIOR STABILIZATION

39 WEST MARKET STREET
SALT LAKE CITY, UTAH 84101

U.S. GENERAL SERVICES ADMINISTRATION

P.O. BOX 25546
DENVER, COLORADO 80225

CD	06-22-2007
DD	06-06-2007
PROJECT NO:	B06-058
CAD DWG FILE:	as101.dwg
DRAWN BY:	
CHECKED BY:	

LEGEND

- PROJECT LIMITS
- HEAVY DASHED LINES INDICATE ITEMS TO BE REMOVED
- LIGHT LINES INDICATE ITEMS TO REMAIN


SITE DEMOLITION PLAN

AS101

SHEET # OF #

DEMOLITION SITE PLAN

SCALE: 9/256" = 1'-0"

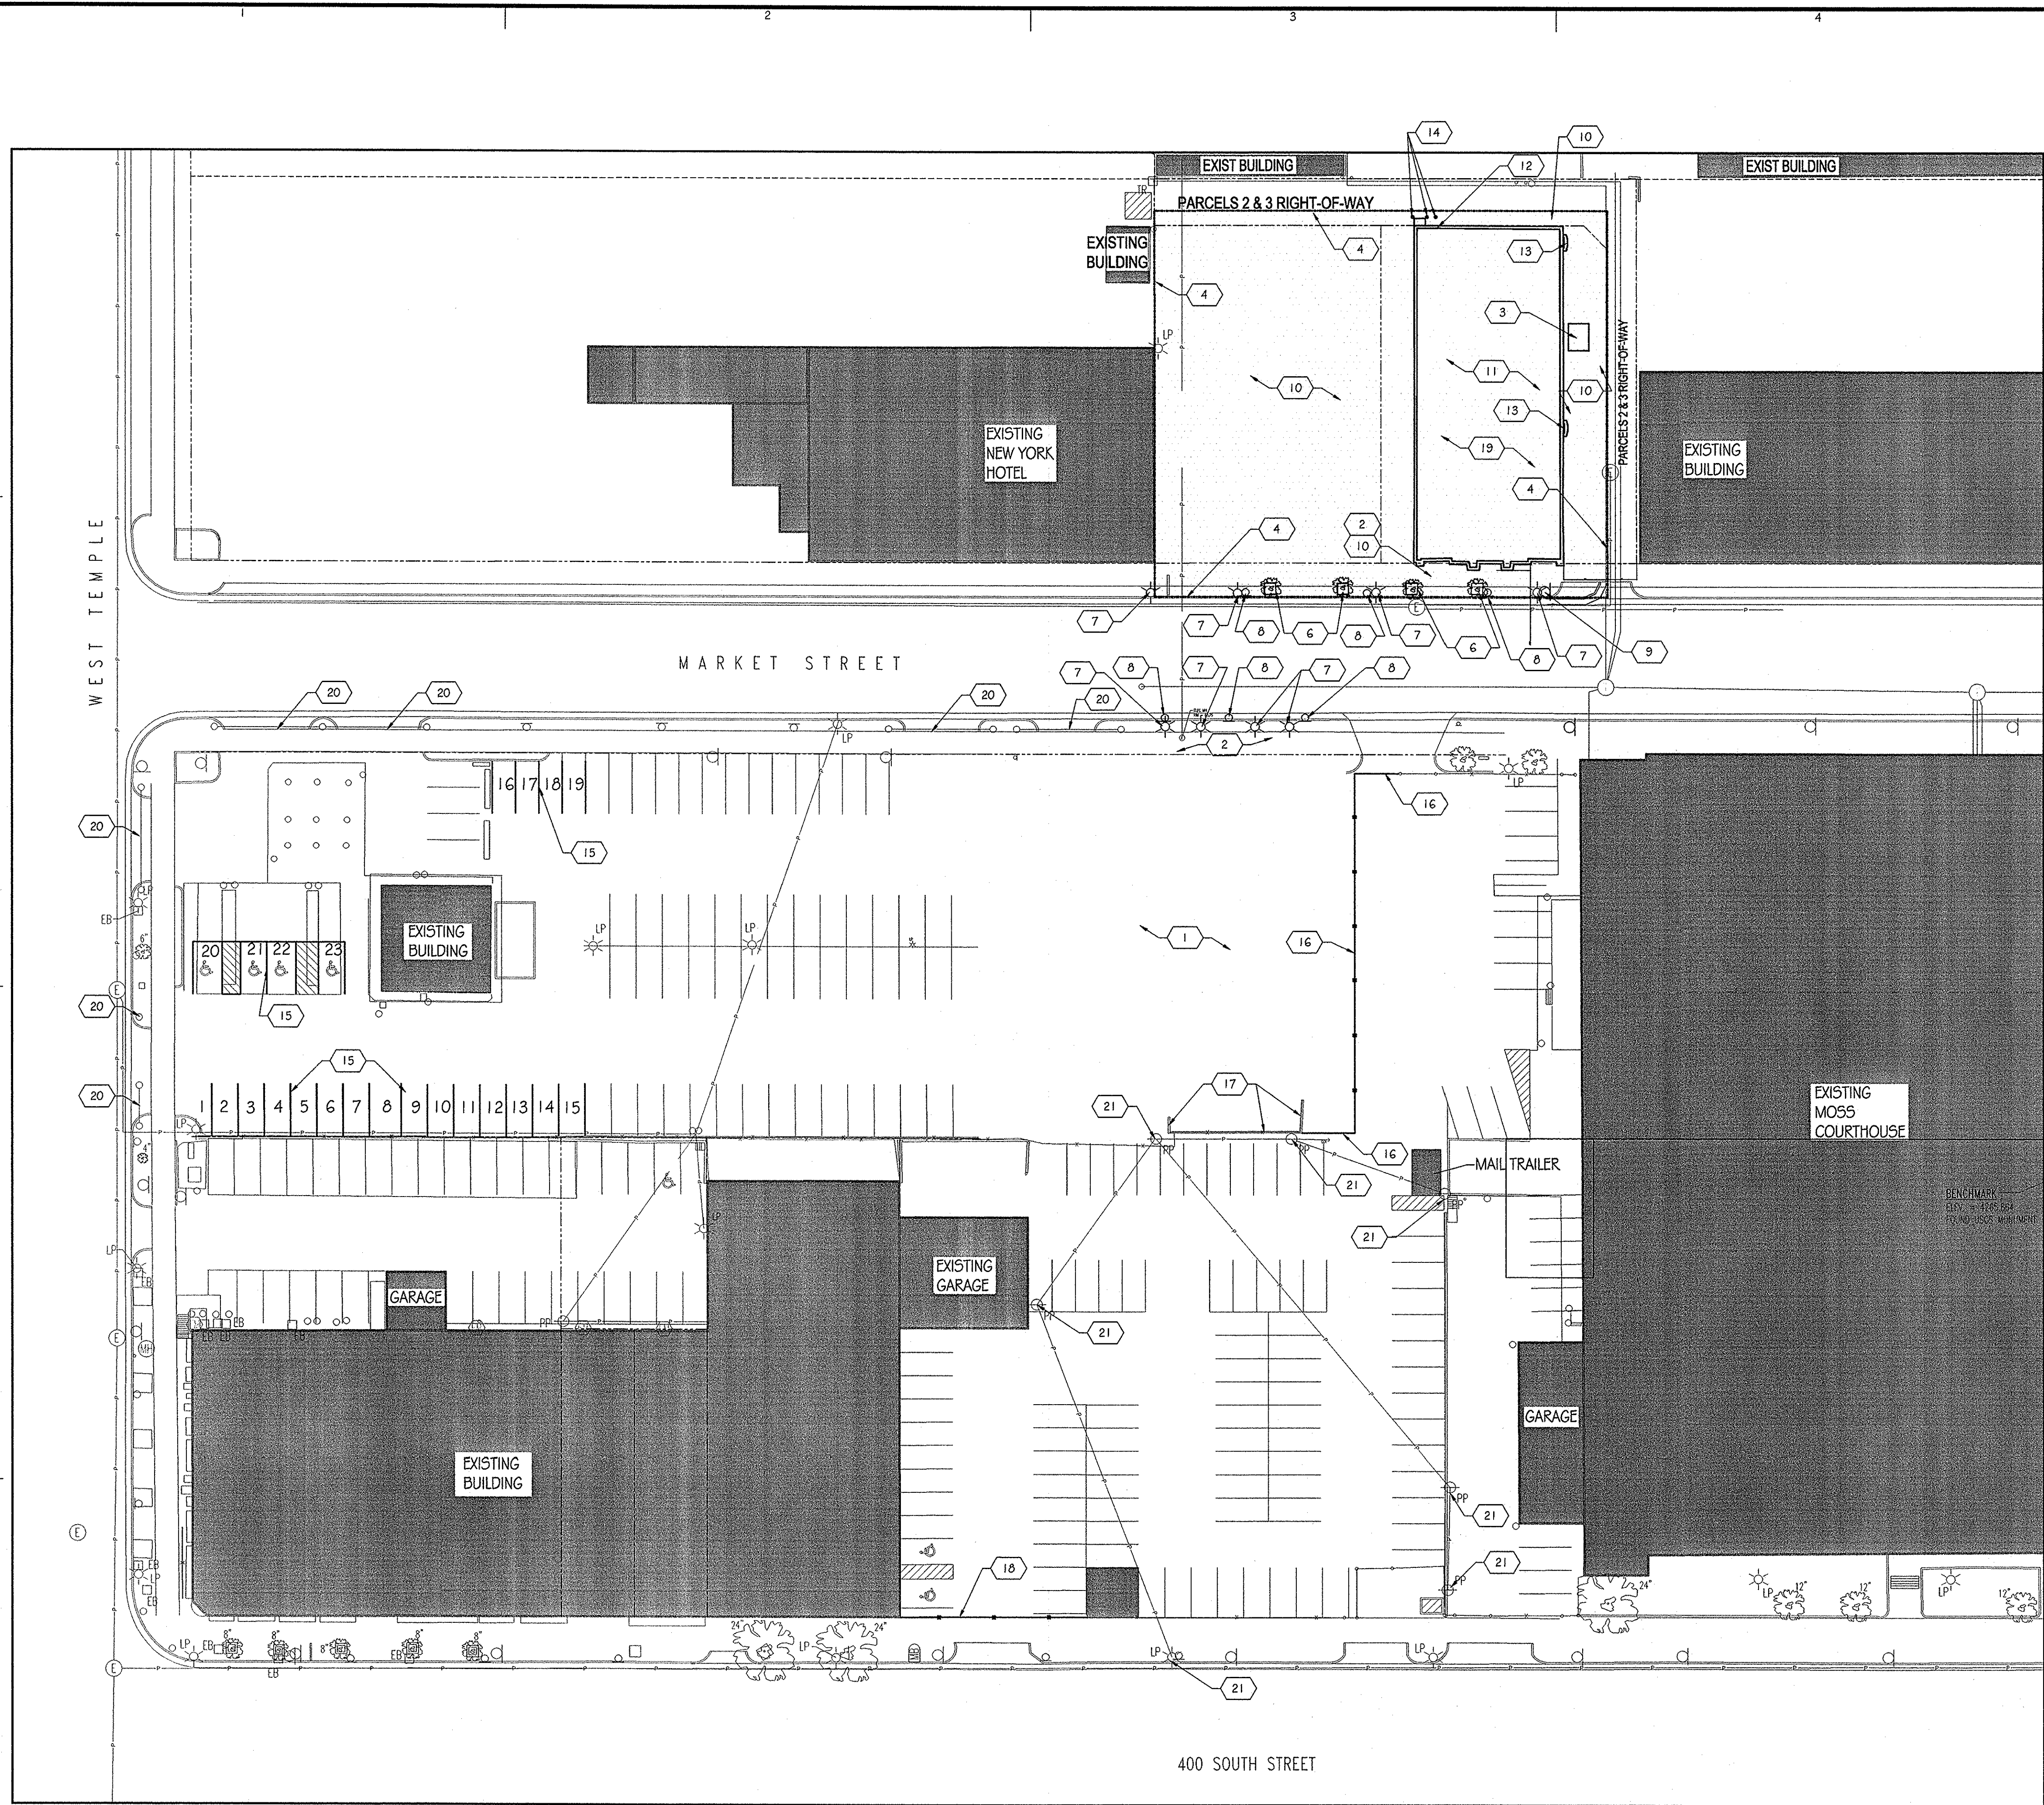

REFERENCE NOTES

1. BACKFILL W/ NON-COMPACTED FILL.
2. REPAIR/REPLACE SIDEWALK AS REQUIRED PER CITY DETAIL.
3. NEW TRANSFORMER VAULT AND PAD, COORDINATE W/ELECTRICAL AND ROCKY MOUNTAIN POWER.
4. PROJECT LIMIT LINE/CONTRACTOR'S STAGING AREA.
5. NOT USED.
6. REPLACE TREE AND INSTALL SALVAGED TREE GRATES AS PER SLC URBAN FORESTRY.
7. REINSTALL SALVAGED LIGHT POST AS PER CITY DETAIL.
8. REINSTALL SALVAGED PARKING METER AS PER CITY DETAIL.
9. REINSTALL SALVAGED SIGN AS PER CITY DETAIL.
10. BACKFILL AND COMPACT W/ENGINEERED FILL, SEE SOILS REPORT BY GSH GEOTECHNICAL CONSULTANTS, INC. UNFINISHED GRADE.
11. NEW LOCATION FOR ODDFELLOWS HALL.
12. NEW EGRESS DOOR, SEE FLOOR PLANS.
13. CORRUGATED METAL WINDOW WELL AT EXISTING EXTERIOR DOOR.
14. NEW BOLLARD, SEE DETAIL A4/AE202.
15. RESTRIPE PORTION OF PARKING AREA.
16. CHAIN LINK FENCING TO SECURE PARKING AREA. COORDINATE W/COURTHOUSE SECURITY GROUP FOR SPECIFIC REQUIREMENTS.
17. EXISTING RETAINING WALL TO REMAIN.
18. INSTALL SALVAGED IRON FENCING.
19. CONTRACTOR TO REPAIR ROOFING MATERIALS AS NECESSARY FOLLOWING BUILDING RELOCATION.
20. REPAIR EXISTING BOLLARDS AND CHAINS SURROUNDING NEW VISITORS LOT ALLOWING CONTROLLED ACCESS FROM WEST TEMPLE.
21. EXISTING LIGHT/POWER POLE TO REMAIN. MAINTAIN POWER TO POLE.

ODDFELLOWS HALL
RELOCATION &
EXTERIOR STABILIZATION
39 WEST MARKET STREET
SALT LAKE CITY, UTAH 84101

U.S. GENERAL SERVICES
ADMINISTRATION

P.O. BOX 25546
DENVER, COLORADO 80225

CD 06-22-2007
DD 06-06-2007
PROJECT NO: B06-058
CAD DWG FILE: ss102.dwg
DRAWN BY:
CHECKED BY:

LEGEND

- PROJECT LIMITS
- HEAVY DASHED LINES INDICATE ITEMS TO BE REMOVED
- LIGHT LINES INDICATE ITEMS TO REMAIN

SITE PLAN

AS102
SHEET # OF #

AI SITE PLAN
SCALE: 9/256" = 1'-0"

